
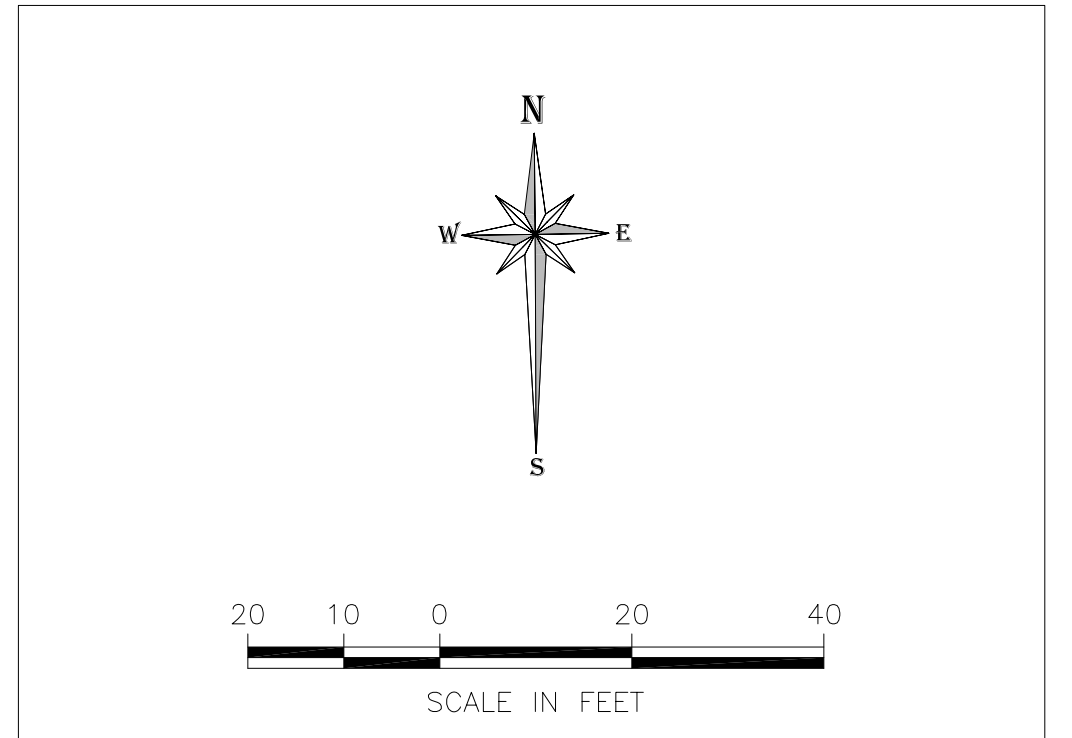


Delta Petroleum VEGA PAD #4 PIPING LAYOUT

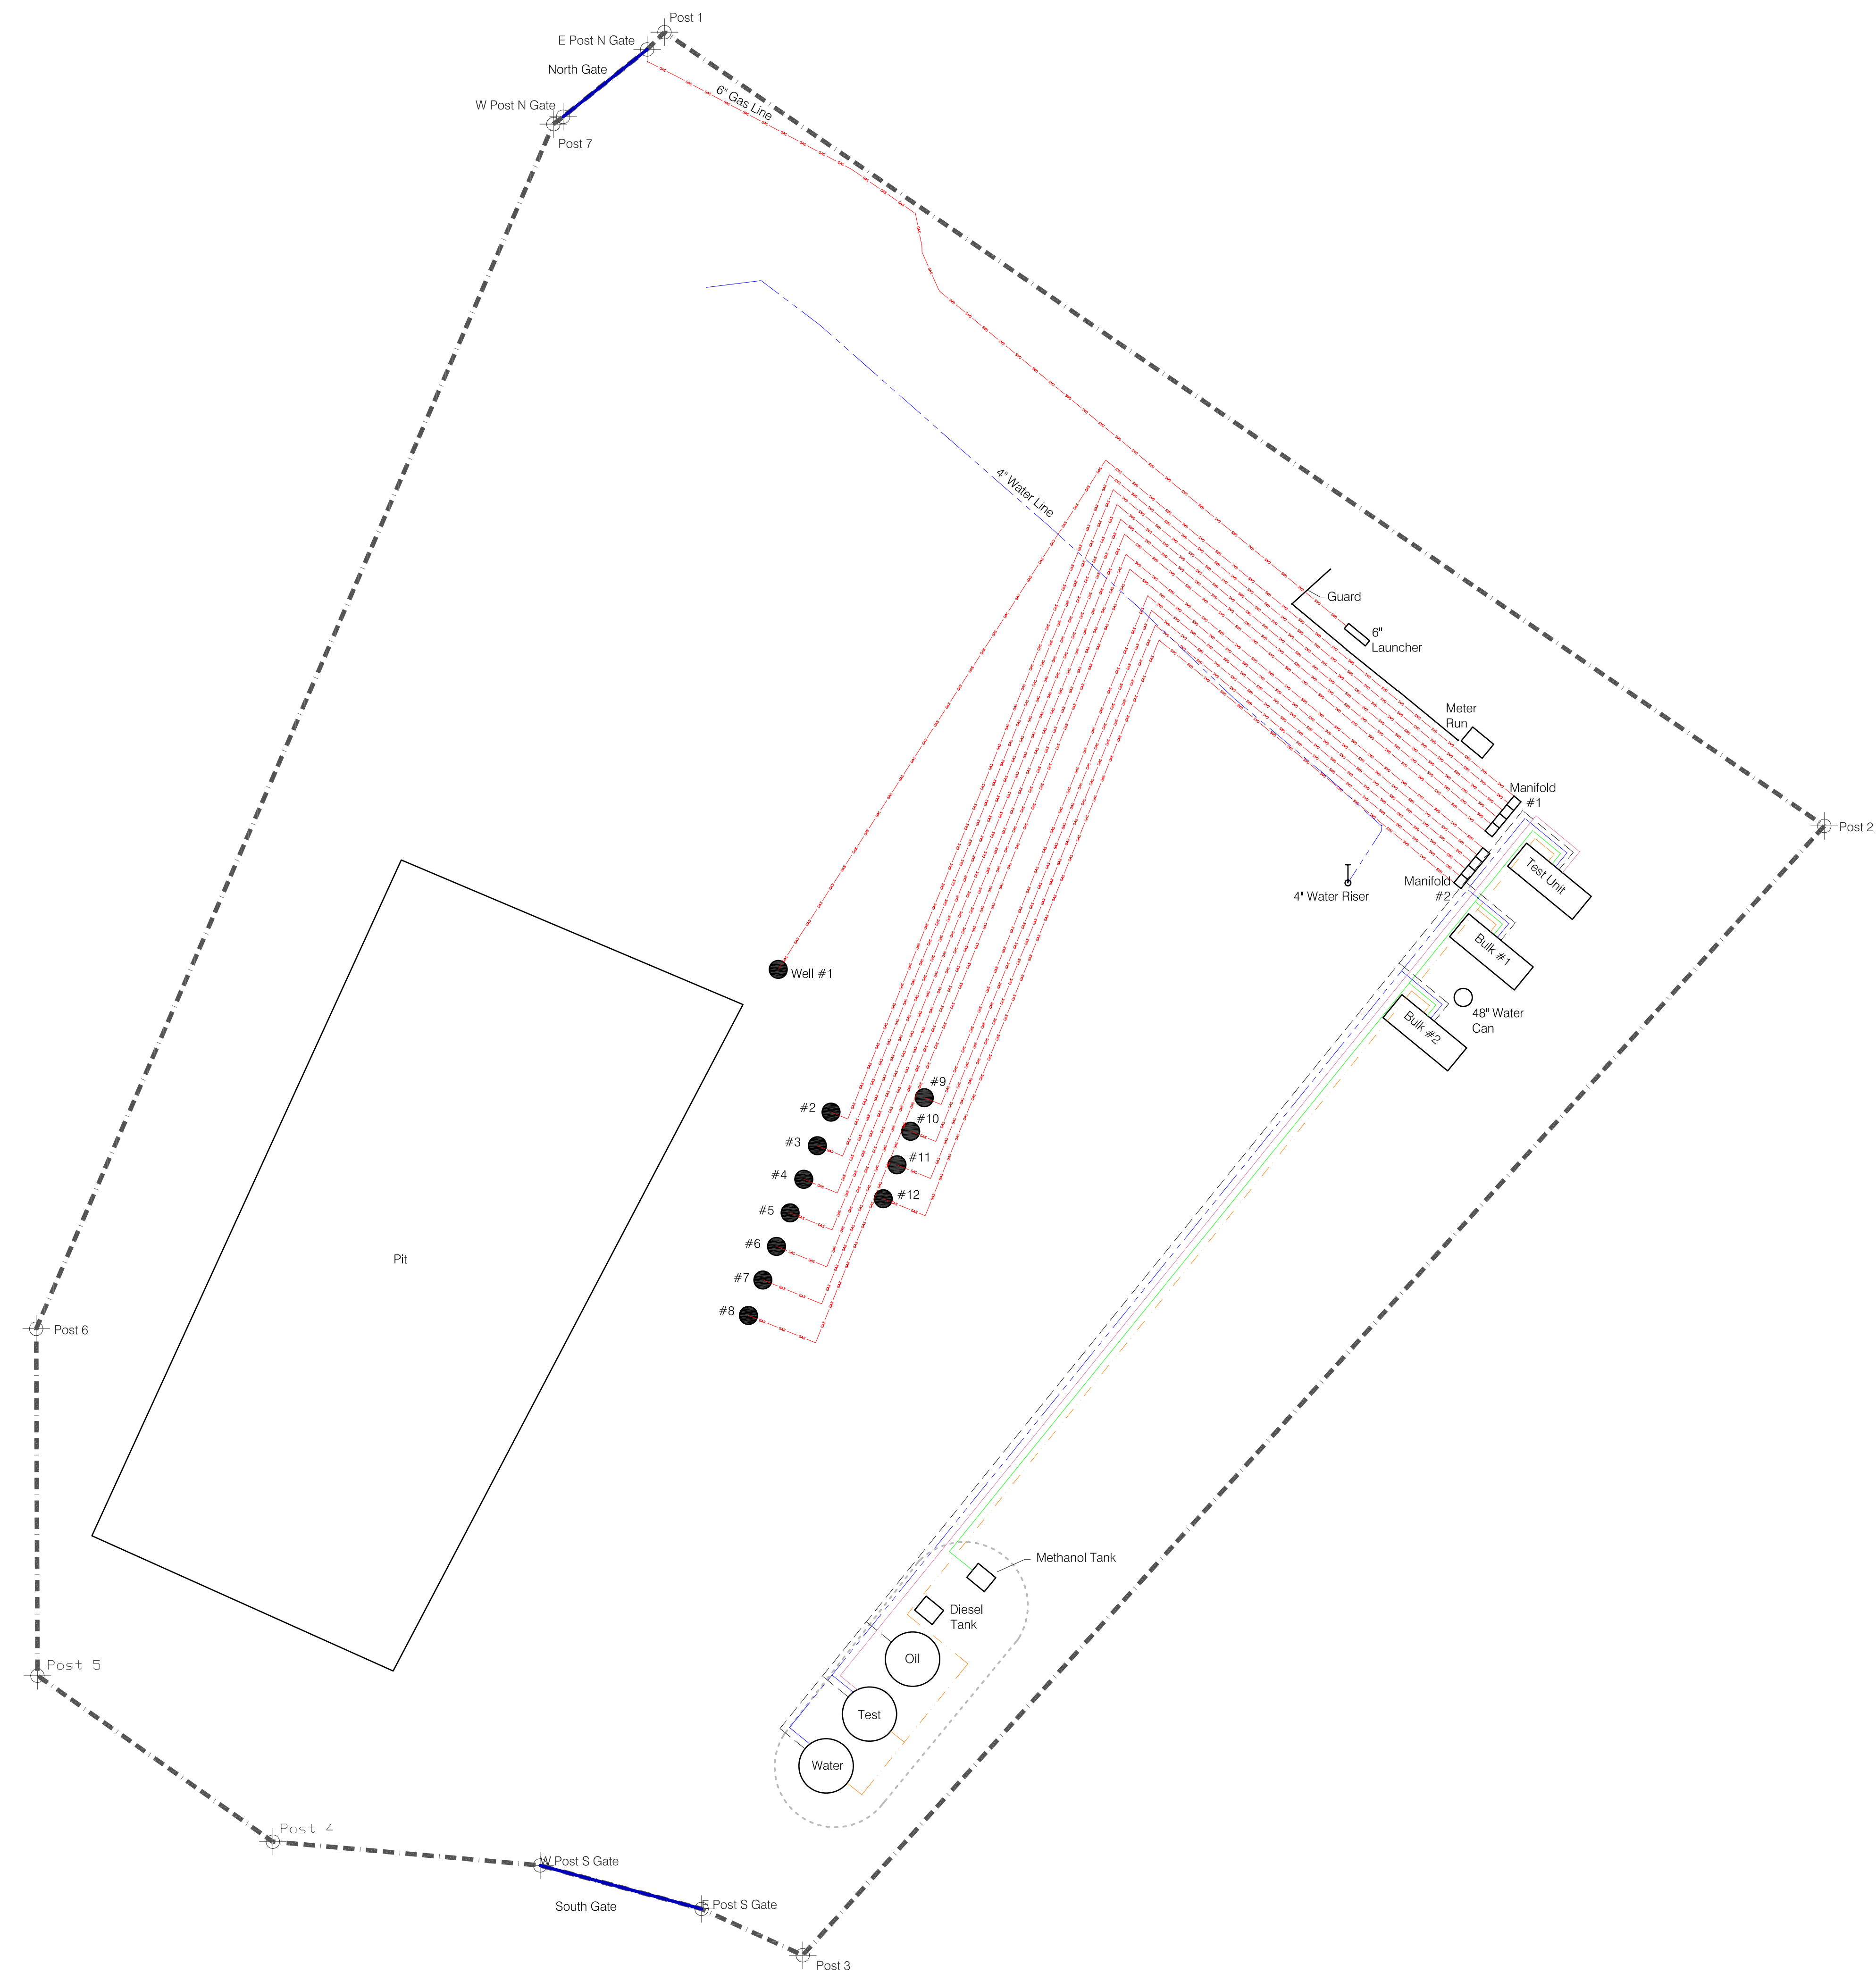

- LEGEND**
- PAD BOUNDARY
 - #2 WELL HEAD AND ANNOTATION
 - ⊗ WELL HEAD - NOT DRILLED
 - OIL
 - GAS
 - WATER
 - FUEL
 - METHANOL
 - TEST LINE